
 


(資料1-2) 施設平面図

1F平面図

H11. 2.12 H11.10.18
H11. 8. 3
H11.10. 8
99D-CB-004A1-4

1/100

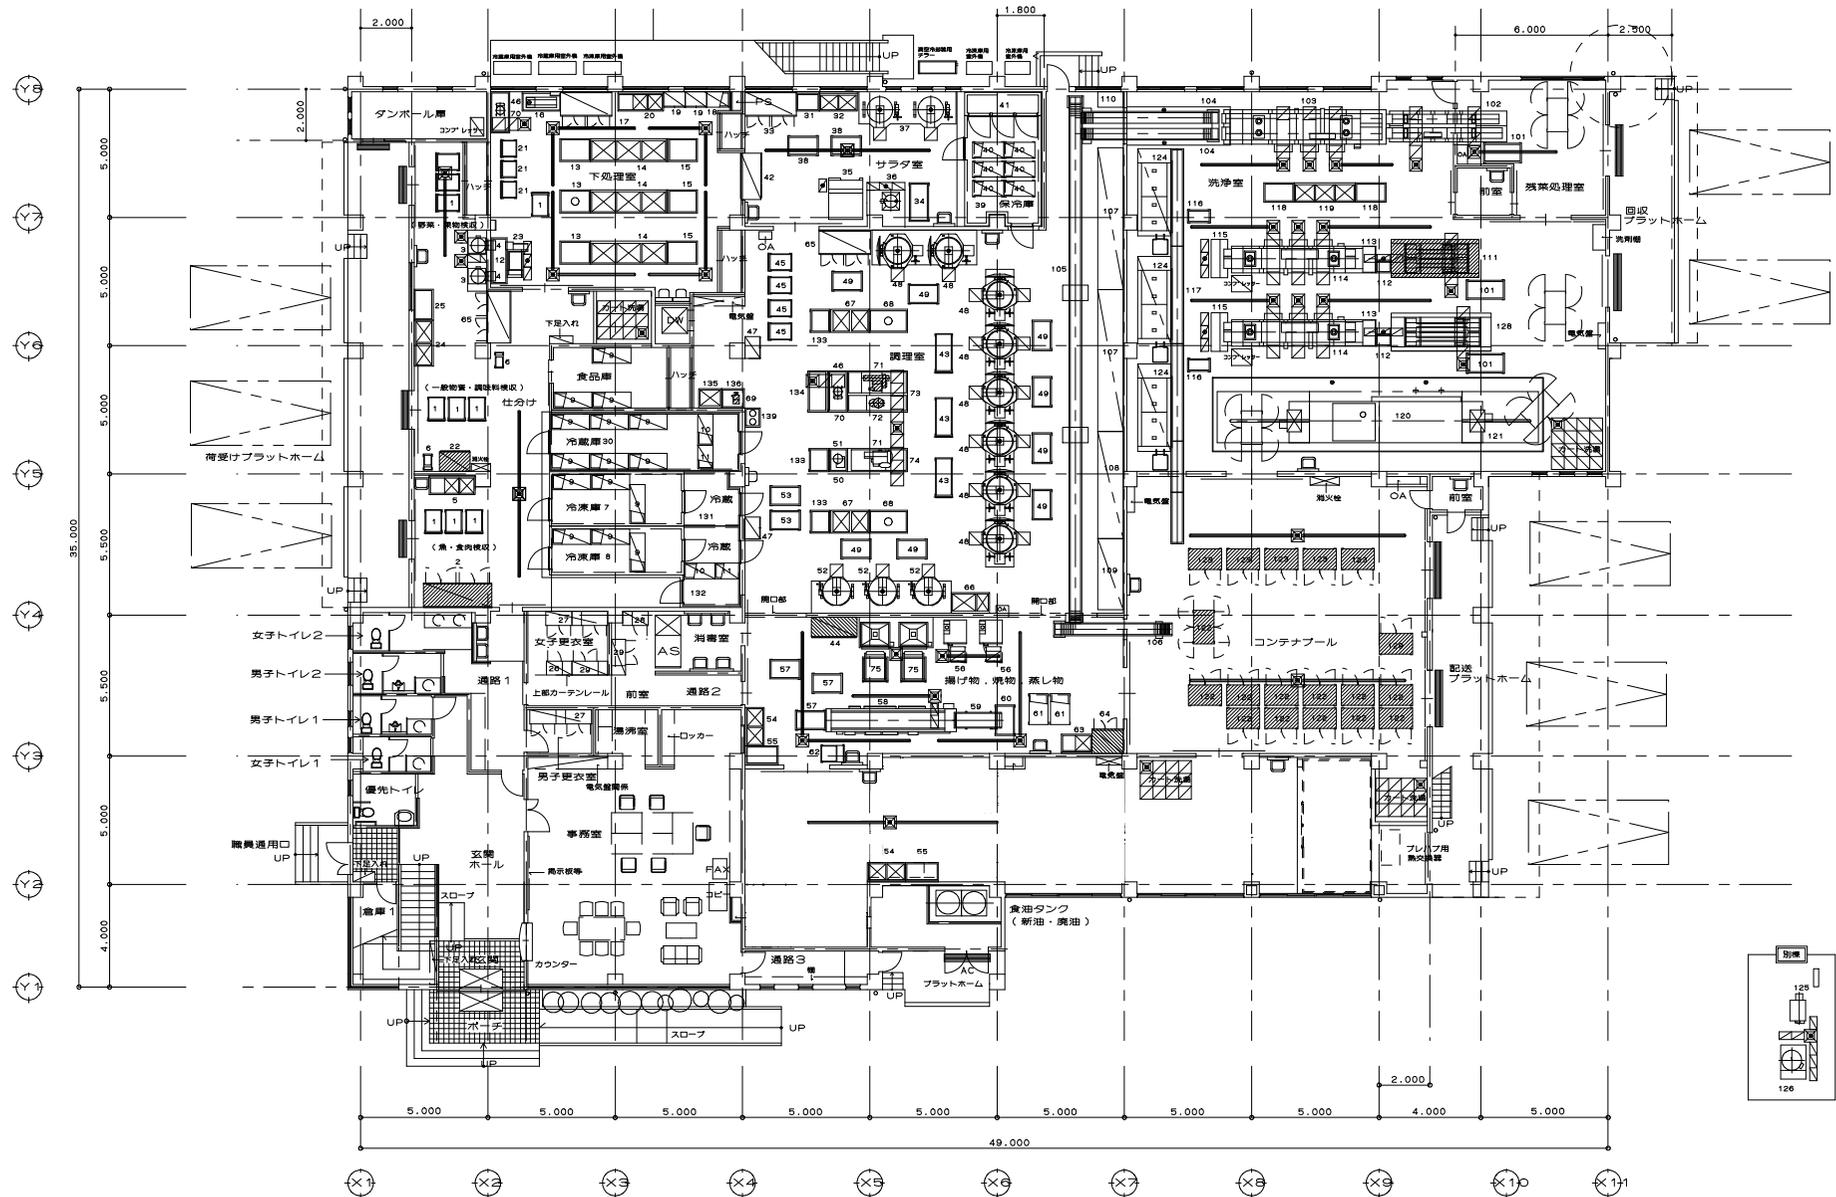

<p>図面</p> <p>作成年月日</p> <p>1999-2-12</p> <p>縮尺</p> <p>1/700</p>	<p>工事名称</p> <p>学校給食課 単人学校給食センター</p> <p>図面名称</p> <p>1F平面図</p>
--	--